


THE BRANDS METROPOLITAN DISTRICT NOS. 1-4

WEST QUARTER CORNER
SEC 35, T6N, R68W
FND 2 1/2" ALUM CAP IN
MONUMENT BOX,
LS 10734

CENTER QUARTER CORNER
SEC 35, T6N, R68W,
FND 2 1/2" ALUM CAP
PLS 11989

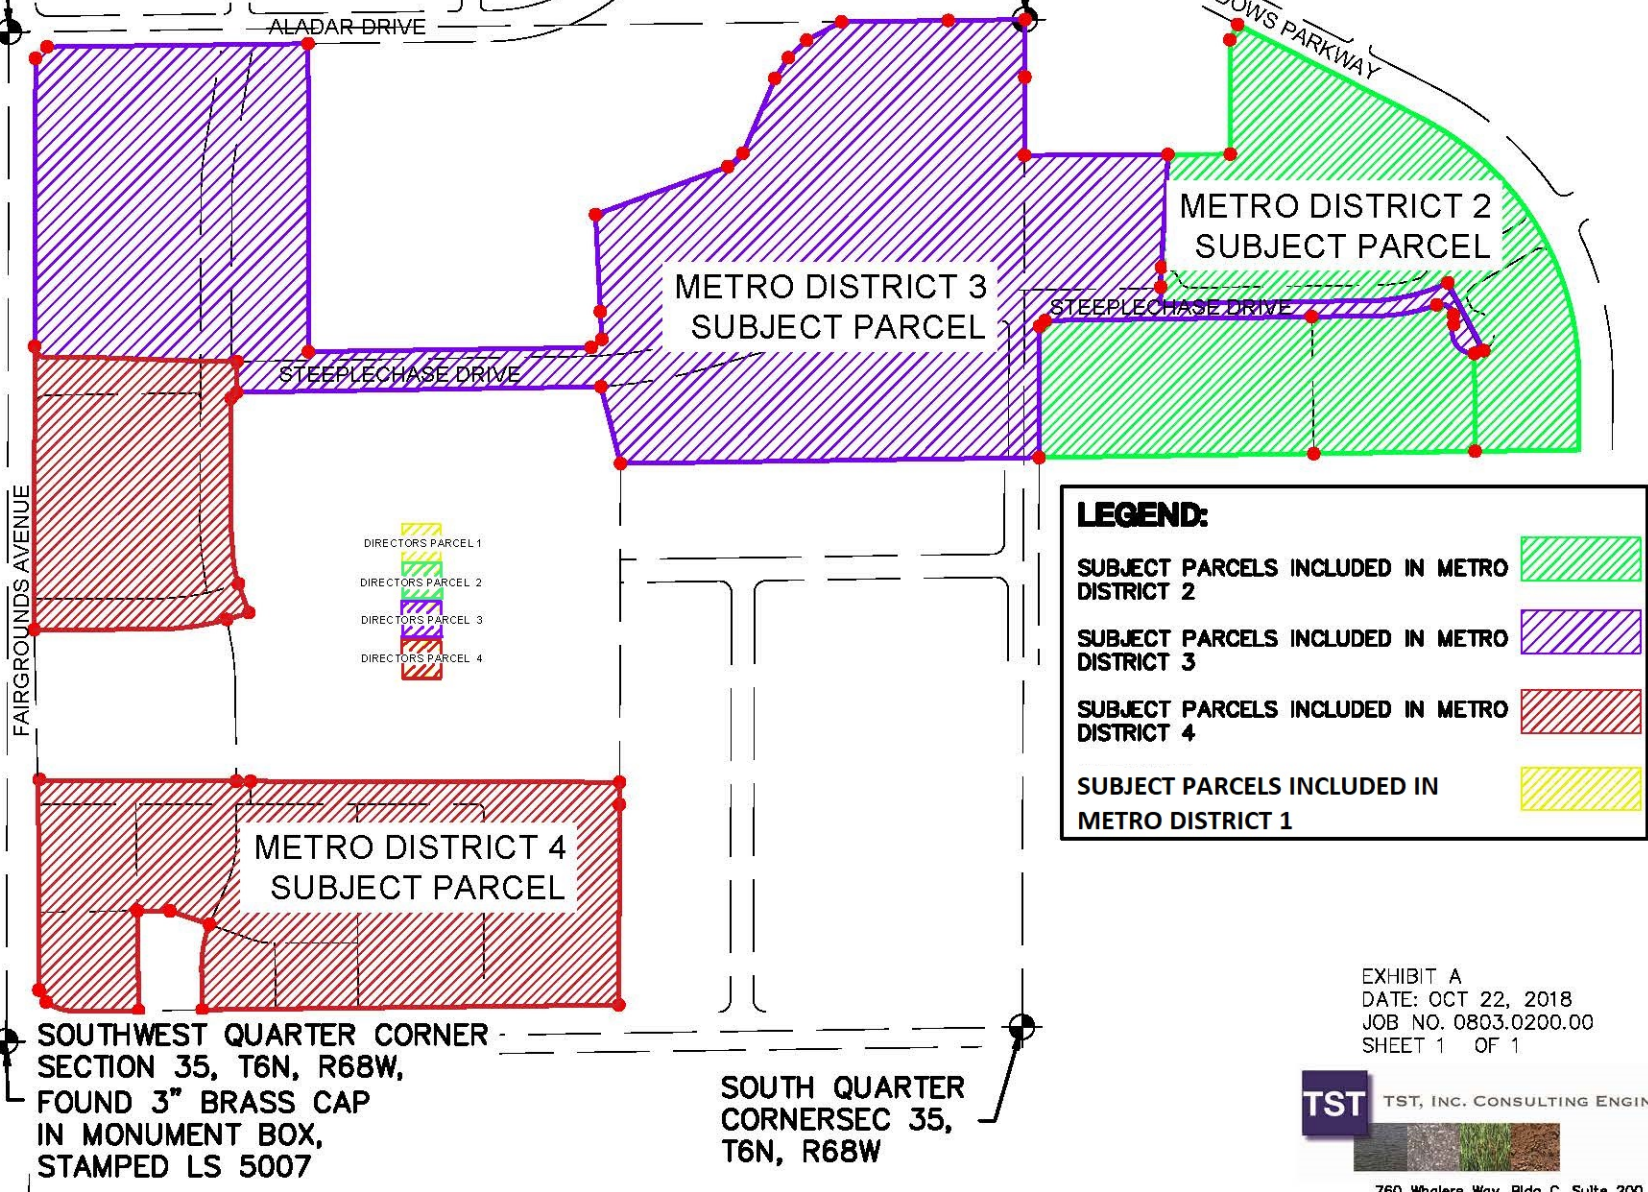

LEGEND:

- SUBJECT PARCELS INCLUDED IN METRO DISTRICT 2
- SUBJECT PARCELS INCLUDED IN METRO DISTRICT 3
- SUBJECT PARCELS INCLUDED IN METRO DISTRICT 4
- SUBJECT PARCELS INCLUDED IN METRO DISTRICT 1

SOUTHWEST QUARTER CORNER
SECTION 35, T6N, R68W,
FOUND 3" BRASS CAP
IN MONUMENT BOX,
STAMPED LS 5007

SOUTH QUARTER
CORNER SEC 35,
T6N, R68W

EXHIBIT A
DATE: OCT 22, 2018
JOB NO. 0803.0200.00
SHEET 1 OF 1

TST TST, INC. CONSULTING ENGINEERS

760 Whalers Way, Bldg C, Suite 200
Fort Collins, Colorado
Phone: 970.226.0557
Fax: 970.226.0204

K:\803\0200\05 Drawings\Exhibits\EAGLE CROSSING LEGALS_10-18-2018\0732.0023_Overall