


# The Brands East Metropolitan District Nos. 1-4

WEST QUARTER CORNER  
SEC 35, T6N, R68W  
FND 2 1/2" ALUM CAP IN  
MONUMENT BOX,  
LS 10734

CENTER QUARTER CORNER  
SEC 35, T6N, R68W,  
FND 2 1/2" ALUM CAP  
PLS 11989

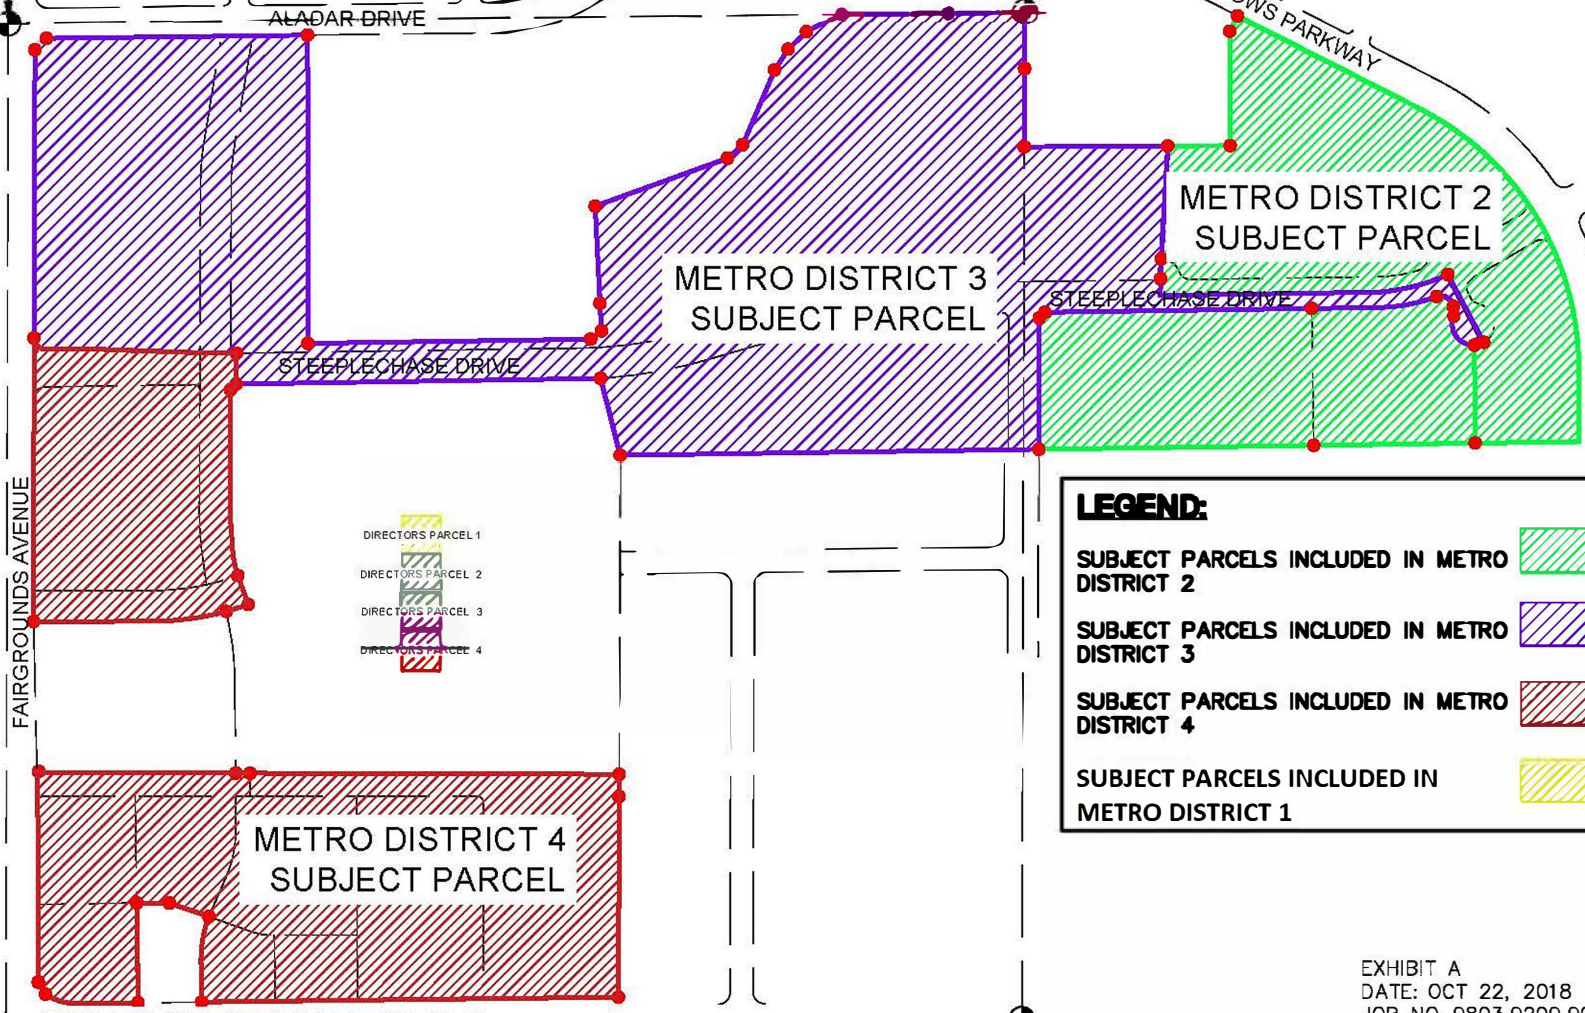

FAIRGROUNDS AVENUE

ALADAR DRIVE

HIGHLAND MEADOWS PARKWAY

STEEPLECHASE DRIVE

STEEPLECHASE DRIVE



**LEGEND:**

- SUBJECT PARCELS INCLUDED IN METRO DISTRICT 2
- SUBJECT PARCELS INCLUDED IN METRO DISTRICT 3
- SUBJECT PARCELS INCLUDED IN METRO DISTRICT 4
- SUBJECT PARCELS INCLUDED IN METRO DISTRICT 1

SOUTHWEST QUARTER CORNER  
SECTION 35, T6N, R68W,  
FOUND 3" BRASS CAP  
IN MONUMENT BOX,  
STAMPED LS 5007

SOUTH QUARTER  
CORNER SEC 35,  
T6N, R68W

EXHIBIT A  
DATE: OCT 22, 2018  
JOB NO. 0803.0200.00  
SHEET 1 OF 1

**TST** TST, INC. CONSULTING ENGINEERS

760 Whalers Way, Bldg C, Suite 200  
Fort Collins, Colorado  
Phone: 970.226.0557  
Fax: 970.226.0204

K:\803\0200\05 Drawings\Exhibits\EAGLE CROSSING LEGALS\_10-18-2018\0732.0023\_Overall